



Republic of the Philippines
BULACAN AGRICULTURAL STATE COLLEGE
Office of Bids and Awards Committee
Pinaod, San Ildefonso, Bulacan, Philippines 3010

February 17, 2022


Bid Bulletin No. 1

<u>Name of Project:</u>	2022-02-INFRA: Construction of Four (4) Storey Veterinary Medicine Building With Training Laboratory
ABC: Php35,000,000.00	

This Bid Bulletin No. 1 is issued to modify or amend items in the Bidding Documents for the above cited project. This shall form an integral part of the said Bidding Documents. The attached structural drawing shall form part of and be included in Section VII. Drawings

For the guidance and information of all concerned.



RONALD REAGAN T. ALONZO, Ph.D.
BAC Chairperson

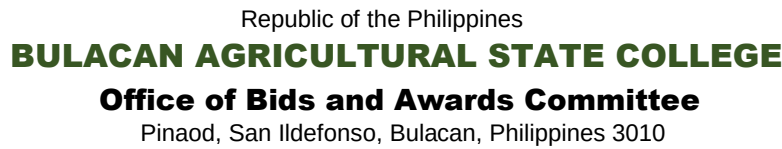

www.basc.edu.ph / Email: info@basc.edu.ph
Telefax Nos: (044) 762-1427 / (044) 762-0120




Republic of the Philippines
BULACAN AGRICULTURAL STATE COLLEGE
Office of Bids and Awards Committee
Pinaod, San Ildefonso, Bulacan, Philippines 3010

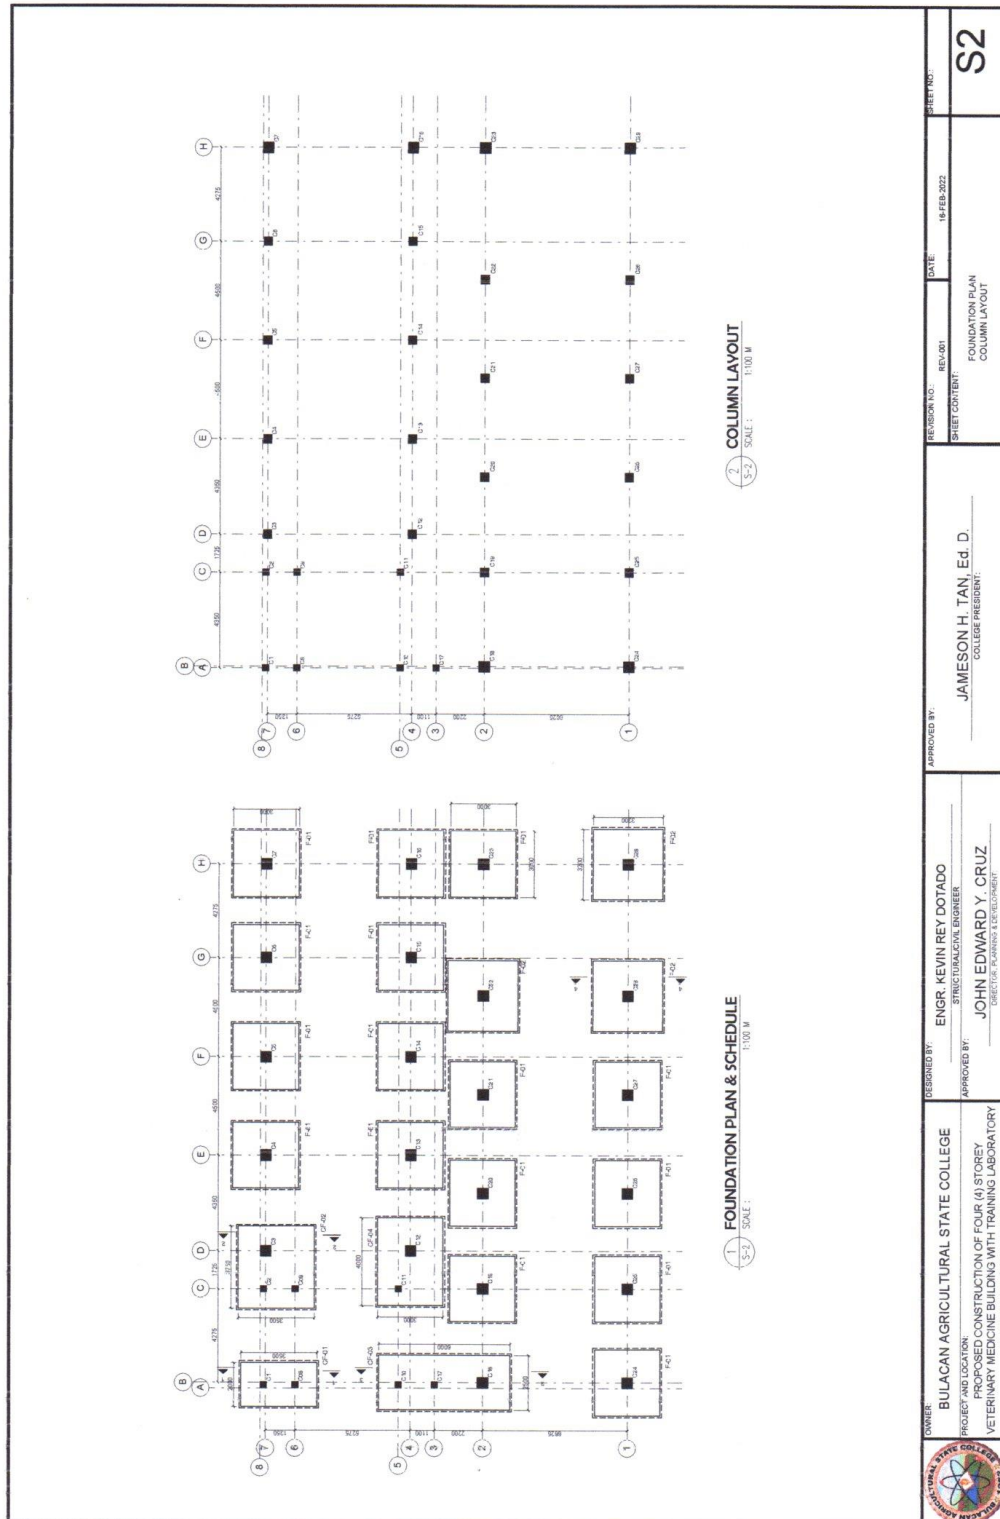



Republic of the Philippines
BULACAN AGRICULTURAL STATE COLLEGE
Office of Bids and Awards Committee
Pinaod, San Ildefonso, Bulacan, Philippines 3010

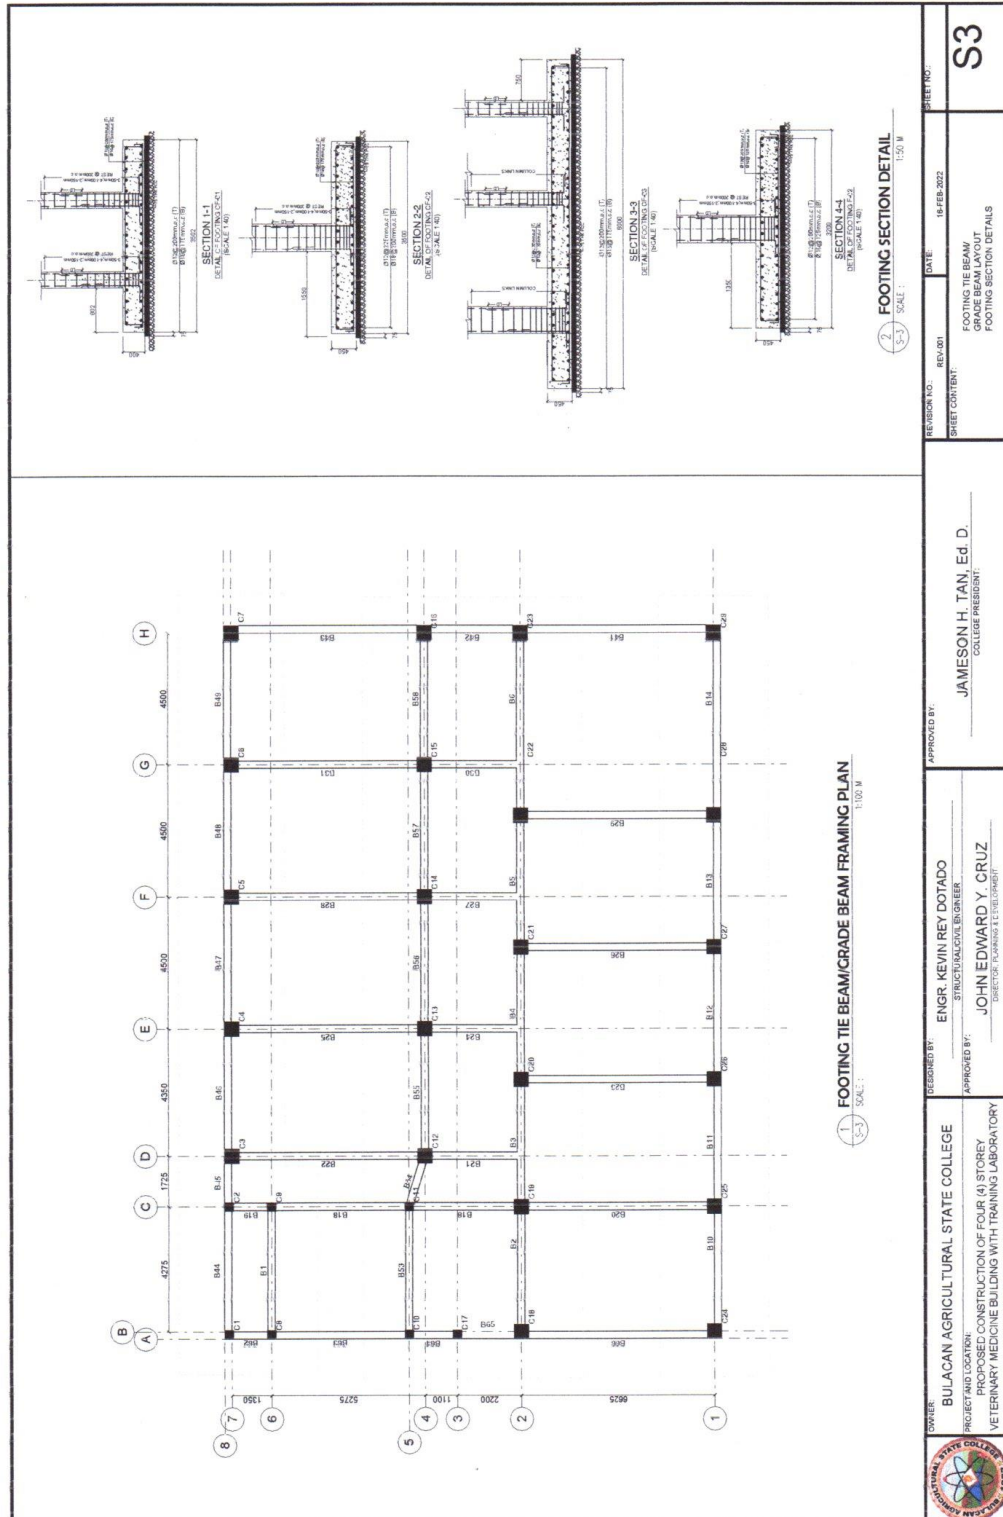



Republic of the Philippines
BULACAN AGRICULTURAL STATE COLLEGE
Office of Bids and Awards Committee
Pinaod, San Ildefonso, Bulacan, Philippines 3010


FOURTH FLOOR, +10.20M TO ROOF BEAM LEVEL, +13.40M				USE P410 COVER + 3MM	USE P410 COVER + 3MM	USE P410 COVER + 3MM	USE P410 COVER + 3MM	USE P410 COVER + 3MM
				LINKS Ø10 @ 200	LINKS Ø10 @ 200	LINKS Ø10 @ 200	LINKS Ø10 @ 200	LINKS Ø10 @ 200
				Ø10	Ø10	Ø10	Ø10	Ø10
THIRD FLOOR, +7.20M TO FOURTH FLOOR, +10.20M				USE P410 COVER + 3MM	USE P410 COVER + 3MM	USE P410 COVER + 3MM	USE P410 COVER + 3MM	USE P410 COVER + 3MM
				LINKS Ø10 @ 200	LINKS Ø10 @ 200	LINKS Ø10 @ 200	LINKS Ø10 @ 200	LINKS Ø10 @ 200
				Ø10	Ø10	Ø10	Ø10	Ø10
SECOND FLOOR, +3.20M TO THIRD FLOOR, +7.20M				USE P410 COVER + 3MM	USE P410 COVER + 3MM	USE P410 COVER + 3MM	USE P410 COVER + 3MM	USE P410 COVER + 3MM
				LINKS Ø10 @ 200	LINKS Ø10 @ 200	LINKS Ø10 @ 200	LINKS Ø10 @ 200	LINKS Ø10 @ 200
				Ø10	Ø10	Ø10	Ø10	Ø10
FOOTING TO SECOND FLOOR, +3.20M				USE P410 COVER + 3MM	USE P410 COVER + 3MM	USE P410 COVER + 3MM	USE P410 COVER + 3MM	USE P410 COVER + 3MM
				LINKS Ø10 @ 200	LINKS Ø10 @ 200	LINKS Ø10 @ 200	LINKS Ø10 @ 200	LINKS Ø10 @ 200
				Ø10	Ø10	Ø10	Ø10	Ø10
COLUMN MARKED				C1, C8	C2, C9, C10, C11, C14, C15, C16, C17, C18, C19, C20, C21, C22, C23, C24, C25	C3, C4, C5, C6, C7, C12, C13, C14, C15, C16, C17, C18, C19, C20, C21, C22, C23, C24, C25	C7, C16, C18, C23, C24, C25	C10

1 COLUMN SCHEDULE
SCALE: 1/2" = 1'-0"

OWNER: 	DESIGNED BY: ENGR. KEVIN REY DOTADO STRUCTURAL ENGINEER	APPROVED BY: JAMESON H. TAN, Ed. D. COLLEGE PRESIDENT	REVISION NO.: REV.01 SHEET CONTENT	DATE: 18 FEB 2022	SHEET NO.: S4
------------	---	---	---------------------------------------	----------------------	------------------



Republic of the Philippines
BULACAN AGRICULTURAL STATE COLLEGE
Office of Bids and Awards Committee
Pinaod, San Ildefonso, Bulacan, Philippines 3010

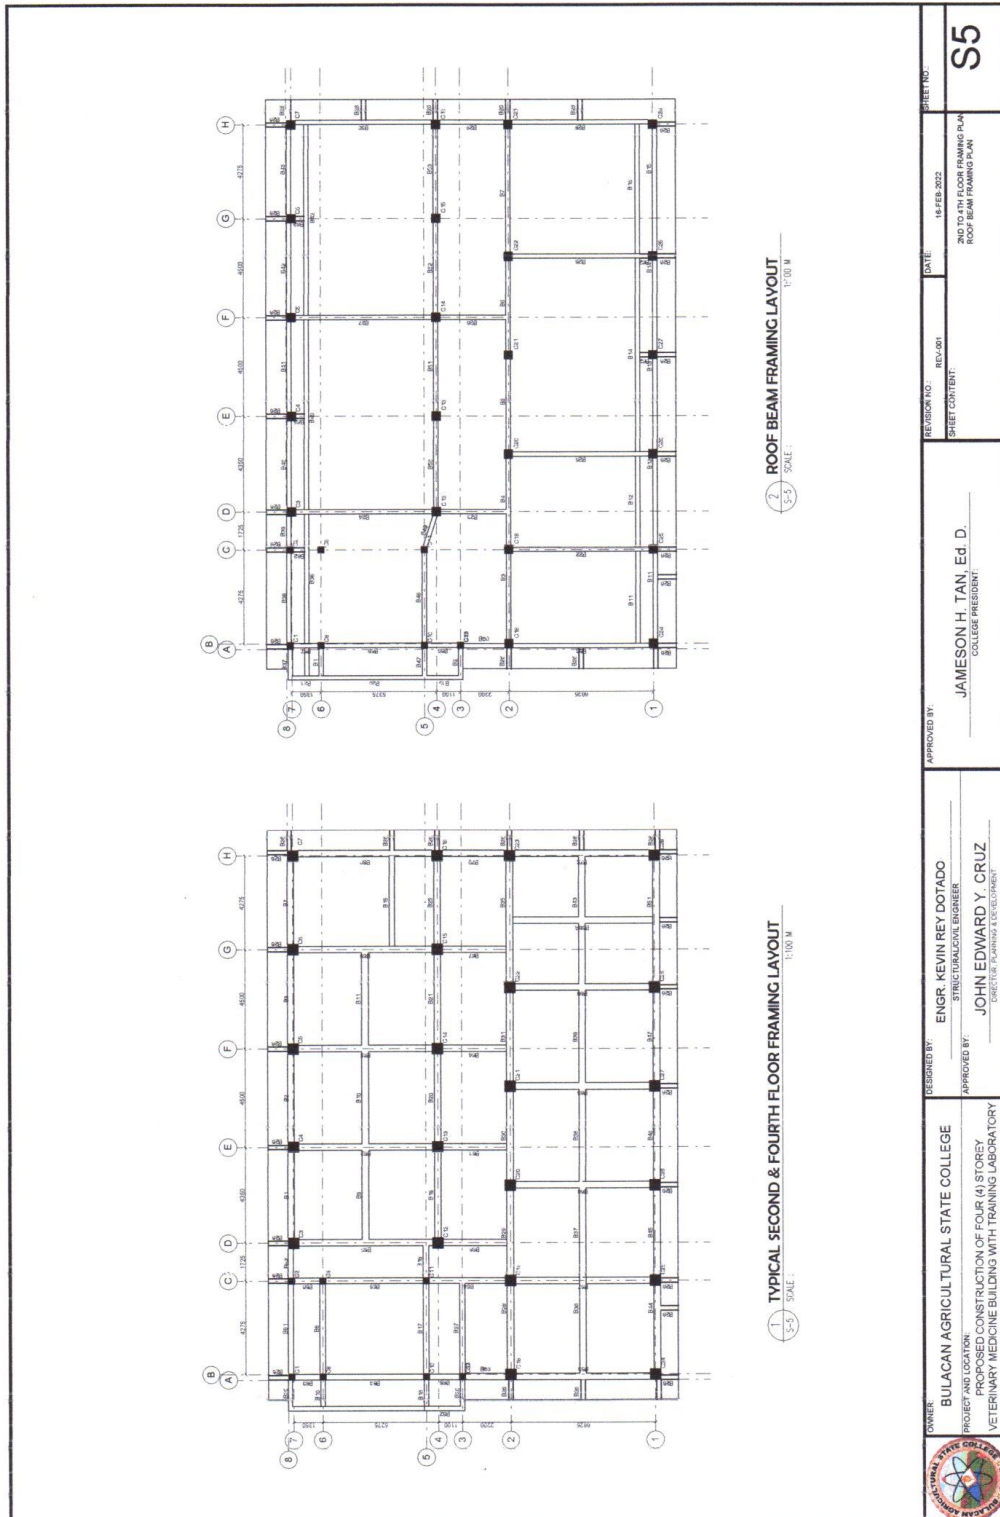




Republic of the Philippines
BULACAN AGRICULTURAL STATE COLLEGE
Office of Bids and Awards Committee
Pinaod, San Ildefonso, Bulacan, Philippines 3010

FIB- BEAM SCHEDULE (GROUND FLOOR LEVEL - 0m)										ROOF BEAM SCHEDULE (BEAM LEVEL - 13.4m)									
BEAM NUMBERS	SIZE	BOTTOM REINFORCEMENT			TOP REINFORCEMENT			SHEAR STRIPS	REMARKS	BEAM NUMBERS	SIZE	BOTTOM REINFORCEMENT			TOP REINFORCEMENT			SHEAR STRIPS	REMARKS
		B	D	LEFT	MID SPAN	RIGHT	LEFT					MID SPAN	RIGHT	B	D	LEFT	MID SPAN		
B13A, B53	250	500	240	240	240	240	240	240	-	B13B, B137, B137	200	400	240	240	240	240	240	-	CANTILEVERED
B13B, B137	250	500	240	240	240	240	240	240	-	B5, B11	200	400	240	240	240	240	240	-	-
B5, B11, B2, B5, B14	250	500	240	240	240	240	240	240	-	B4, B5, B6, B7	200	400	240	240	240	240	240	-	-
B4, B5, B6, B7	250	500	240	240	240	240	240	240	-	B12, B13, B14, B15	200	400	240	240	240	240	240	-	-
B12, B13, B14, B15	250	500	240	240	240	240	240	240	-	B16, B17, B18, B19	200	400	240	240	240	240	240	-	-
B16, B17, B18, B19	250	500	240	240	240	240	240	240	-	B19, B21	200	400	240	240	240	240	240	-	-
B19, B21	250	500	240	240	240	240	240	240	-	B22	200	400	240	240	240	240	240	-	-
B22	250	500	240	240	240	240	240	240	-	B23, B24, B25, B27	200	400	240	240	240	240	240	-	-
B23, B24, B25, B27	250	500	240	240	240	240	240	240	-	B26	200	400	240	240	240	240	240	-	-
B26	250	500	240	240	240	240	240	240	-	B27	200	400	240	240	240	240	240	-	-
B27	250	500	240	240	240	240	240	240	-	B28	200	400	240	240	240	240	240	-	-
B28	250	500	240	240	240	240	240	240	-	B29	200	400	240	240	240	240	240	-	-
B29	250	500	240	240	240	240	240	240	-	B30	200	400	240	240	240	240	240	-	-
B30	250	500	240	240	240	240	240	240	-	B31	200	400	240	240	240	240	240	-	-
B91	250	500	240	240	240	240	240	240											



Republic of the Philippines
BULACAN AGRICULTURAL STATE COLLEGE
Office of Bids and Awards Committee
Pinaod, San Ildefonso, Bulacan, Philippines 3010

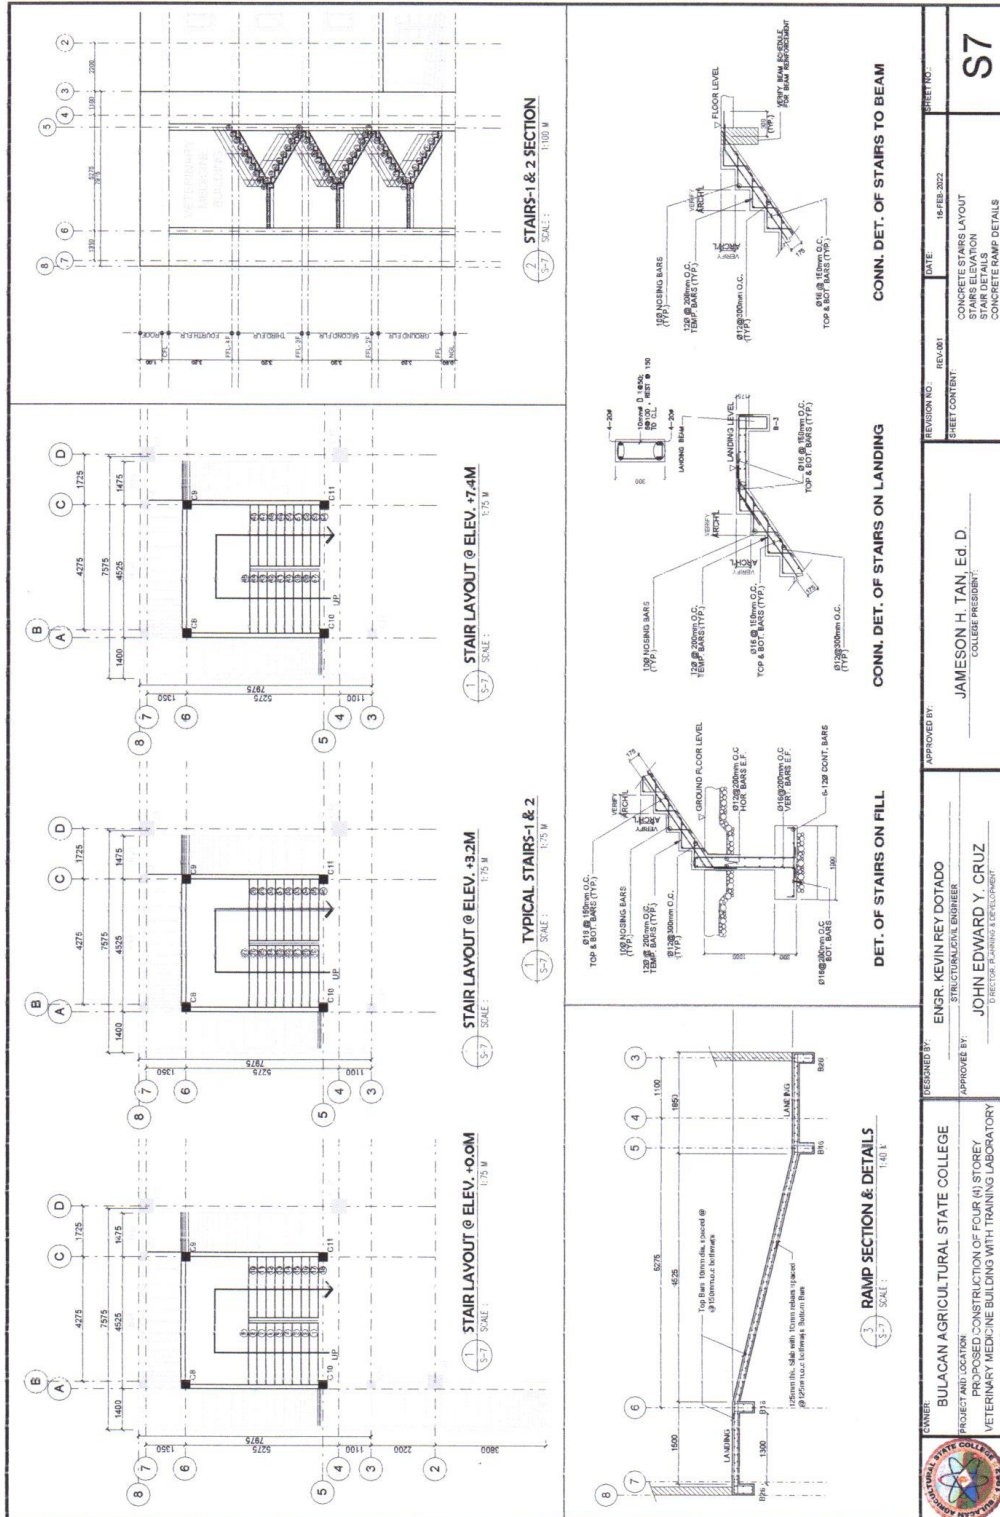

S7


CONCRETE STAIRS LAYOUT
STAIR ELEVATION
STAIR DETAILS
CONCRETE RAMP DETAILS

JAMESON H. TAN, Ed. D.
COLLEGE PRESIDENT

ENGR. KEVIN REY DOTADO
STRUCTURAL ENGINEER

JOHN EDWARD Y. CRUZ
DIRECTOR GENERAL SERVICES



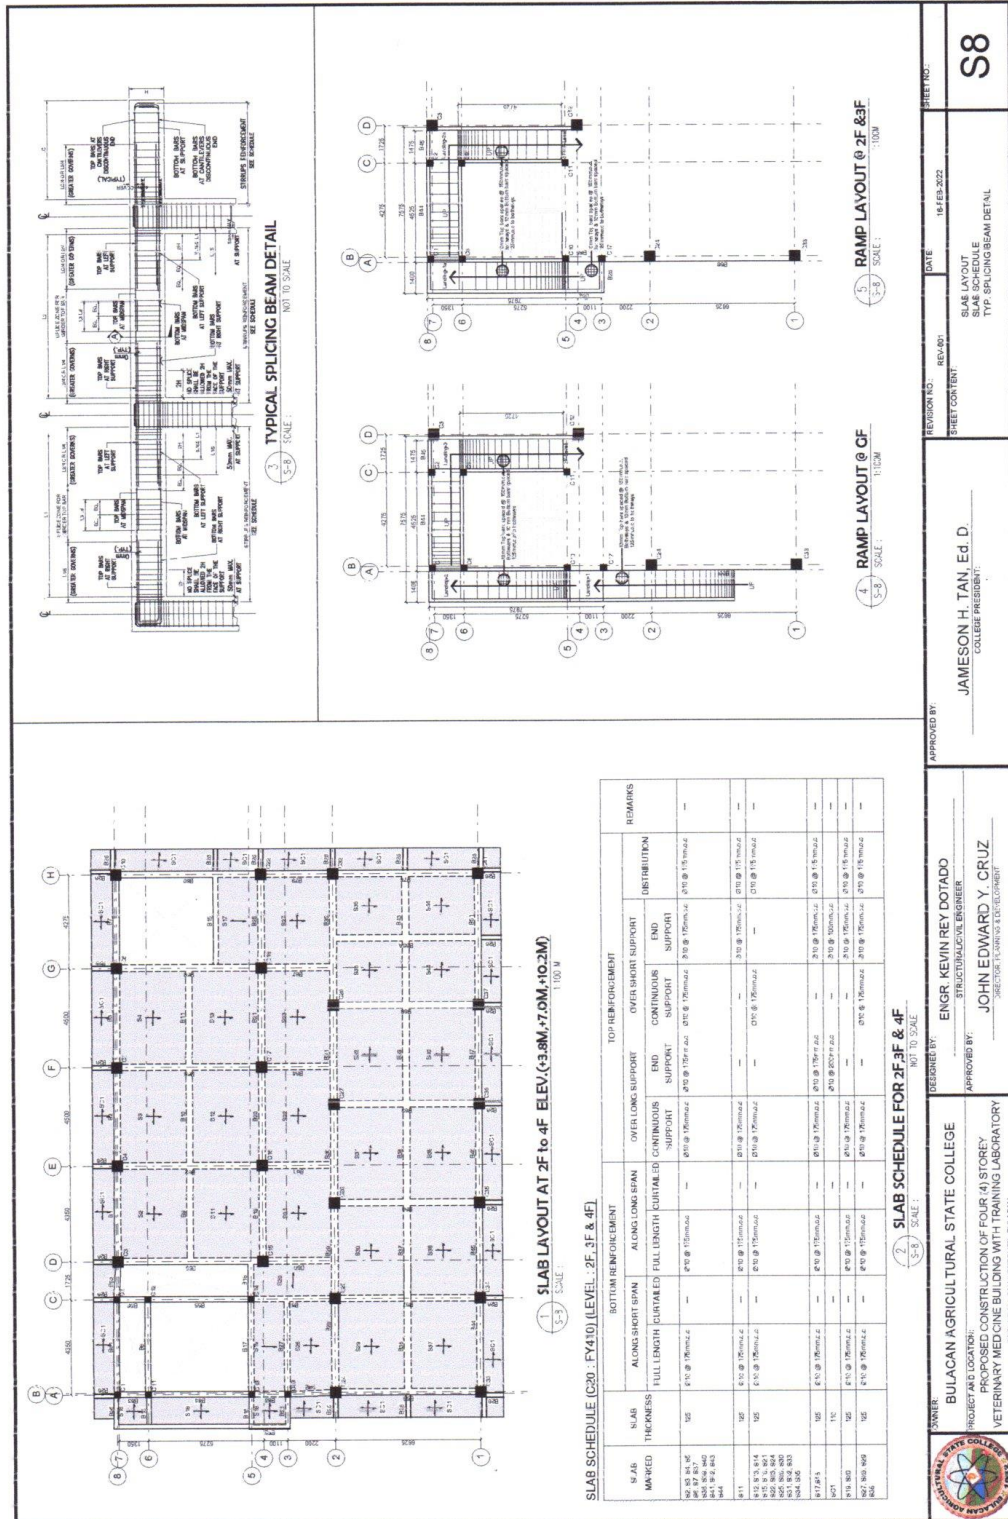



Republic of the Philippines
BULACAN AGRICULTURAL STATE COLLEGE
Office of Bids and Awards Committee
Pinaod, San Ildefonso, Bulacan, Philippines 3010

